












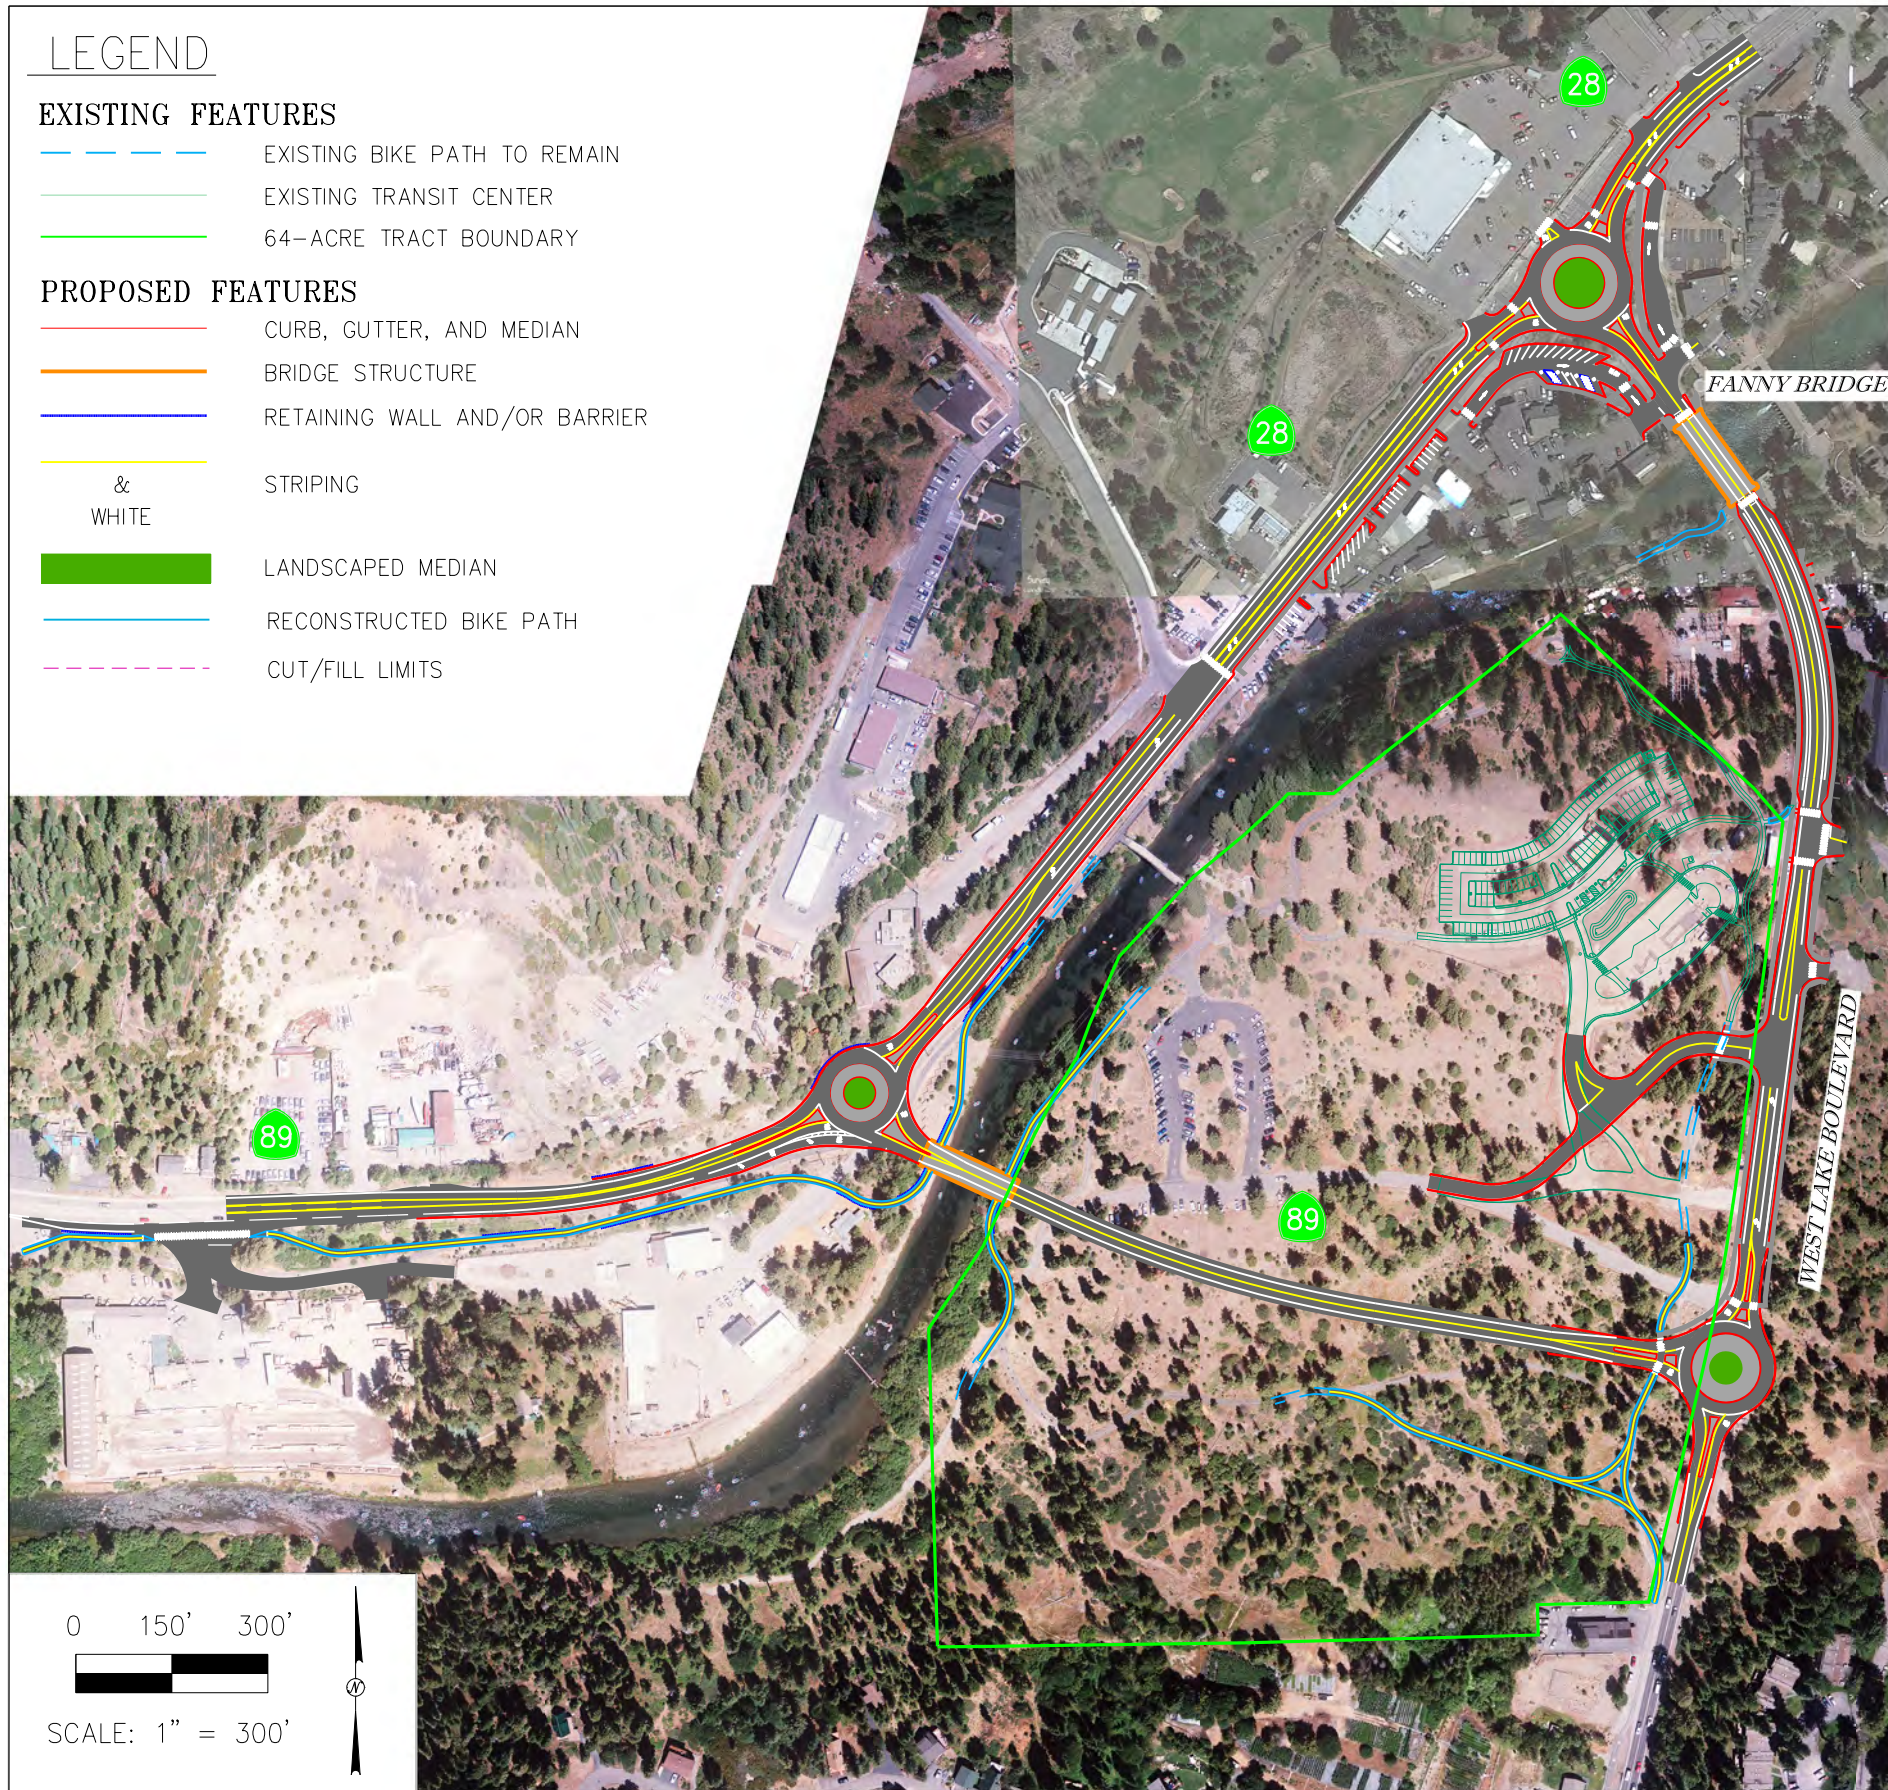
LEGEND

EXISTING FEATURES



-  EXISTING BIKE PATH TO REMAIN
-  EXISTING TRANSIT CENTER
-  64-ACRE TRACT BOUNDARY

PROPOSED FEATURES


-  CURB, GUTTER, AND MEDIAN
-  BRIDGE STRUCTURE
-  RETAINING WALL AND/OR BARRIER
-  STRIPING
-  & WHITE
-  LANDSCAPED MEDIAN
-  RECONSTRUCTED BIKE PATH
-  CUT/FILL LIMITS



"WYE" INTERSECTION
(Final layout is being coordinated)

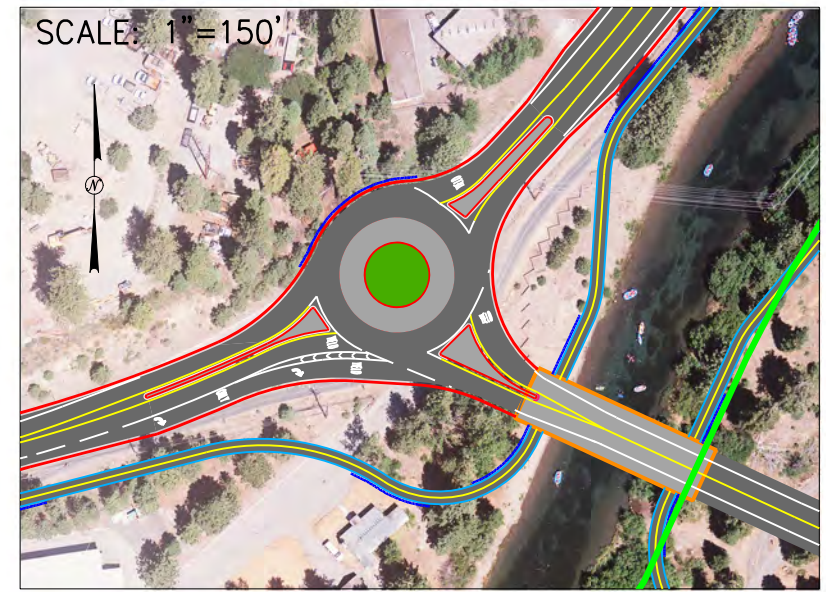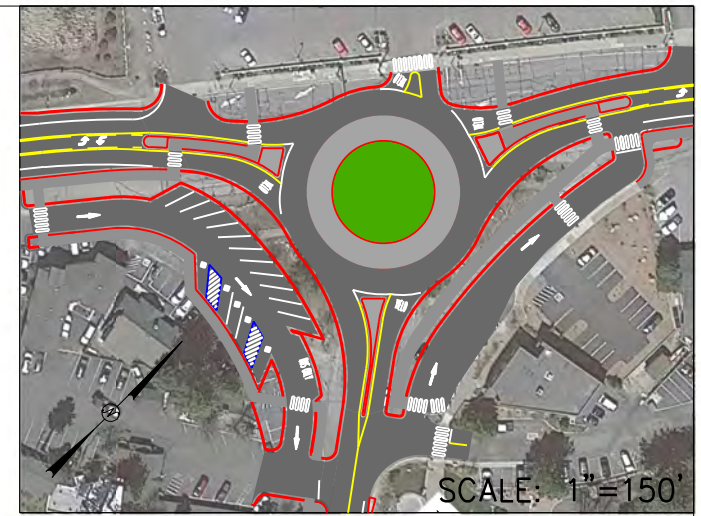

WESTERN ROUNDABOUT

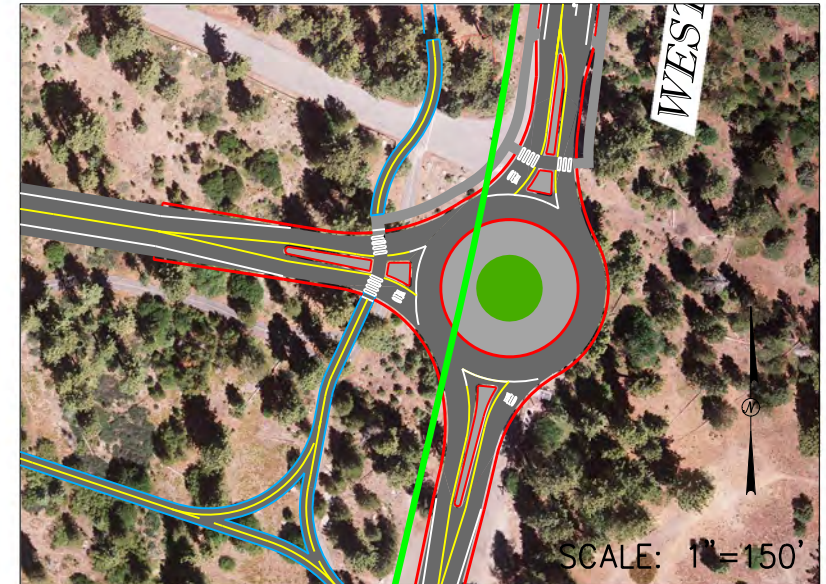

EASTERN ROUNDABOUT



Source: CH2M HILL November 2015